
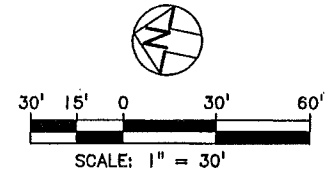



R:\Pedestrian Sig Imp\Gateway\C81A-101.dwg, 2/20/2013 12:24:40 PM, lortsb

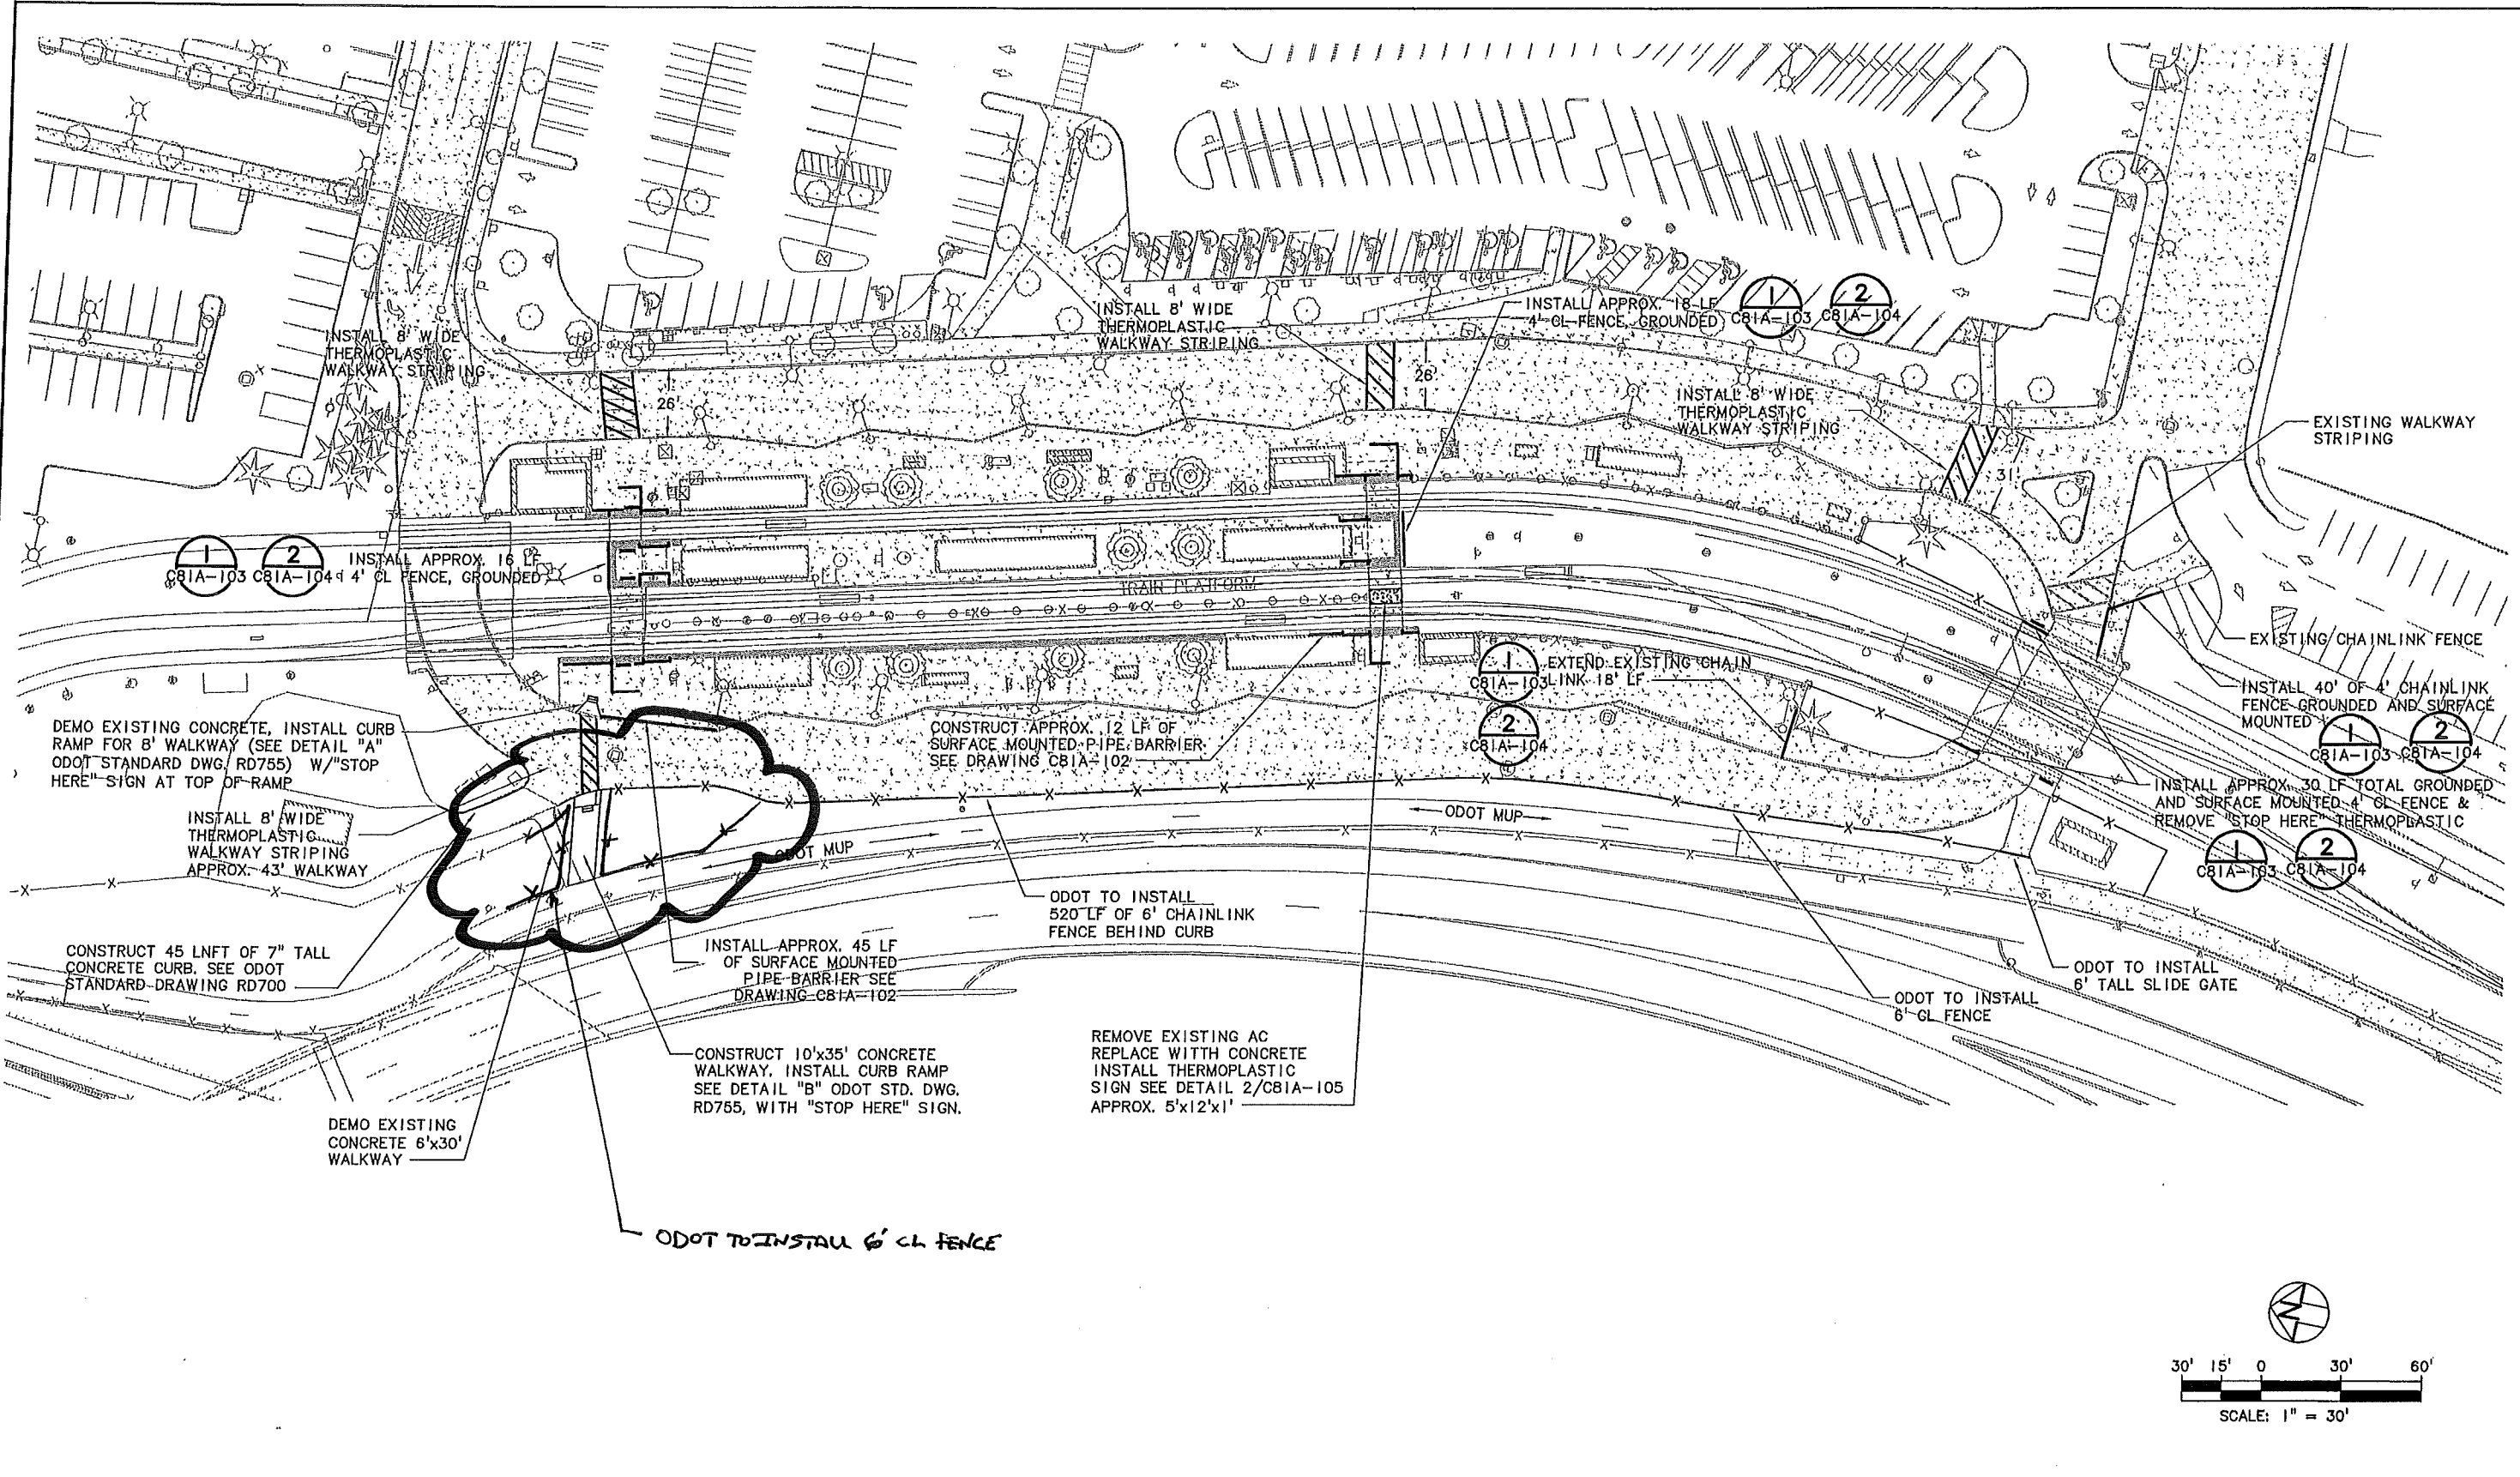


NO.	DATE	BY	APPD.	REVISIONS

DESIGNED	KK	5-11	DATE
DRAWN	JHM	5-11	DATE
CHECKED			DATE
APPROVED			DATE


**TRI-COUNTY METROPOLITAN TRANSPORTATION DISTRICT OF OREGON**

---


**TRIMET**

CAPITAL PROJECTS DIVISION  
 1800 SW FIRST AVE., SUITE 300  
 PORTLAND, OREGON 97201

**TRIMET GATEWAY**  
 PEDESTRIAN CROSSING IMPROVEMENTS  
 SITE PLAN

---

SUBMITTED:	DATE:	APPROVED:	DATE:	SCALE:	DRAWING NO.:	CONTRACT NO.:	SHEET NO.:
				1" = 30' - 0"	C81A-101		